

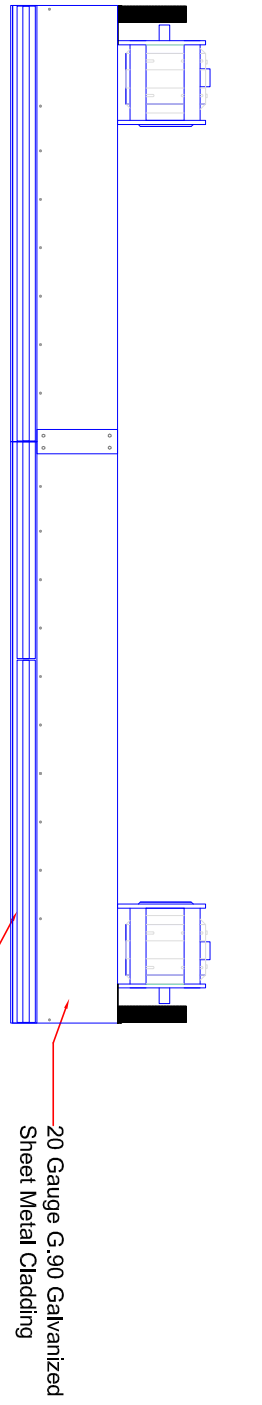


OH Door Track  
9" Max  
Extendable Slider  
Wall mount  
1/2" Expanded Metal Intake Screen

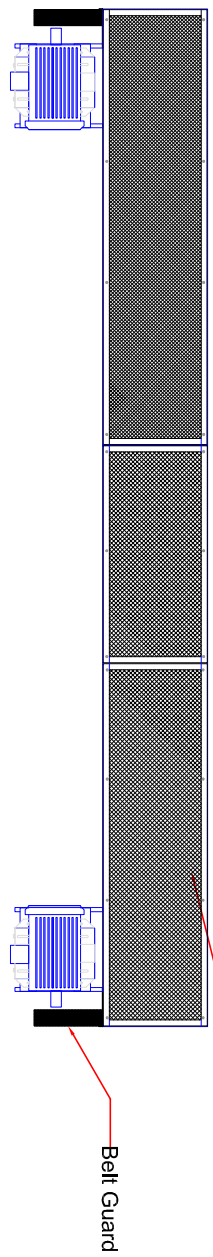

Belt Guard  
20 Gauge G.90 Galvanized Sheet Metal Cladding  
Full Length Articulating Discharge Nozzle

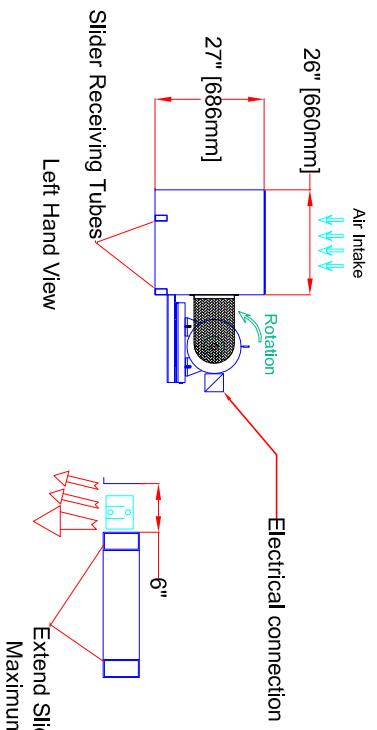

Extend Sliders a Maximum of 9"

CWB & CSA CERTIFIED


**ENERSHIELD INDUSTRIES LTD**

16821-113 AVENUE  
EDMONTON, ALBERTA T5M 2X2  
PH (780) 482-4662 FAX (780) 482-4074  
E-mail: info@enershield.ca  
www.enershield.ca

Engineer:	MEGASHIELD			MS-252
Contractor:	Motor: 2 @ 20 hp TEFC 1800 RPM IP55			# Blowers: 7
Tag:	3 PHASE VOLTAGE		FLAJ Motor	Air Velocity fpm-m/s
	208	52	56,700 /26,760	
	460		23.5	Total hp/kw
	575		18.8	Weight lbs/kg


PROJECT:

**HEAVY DUTY WALL MOUNTS**

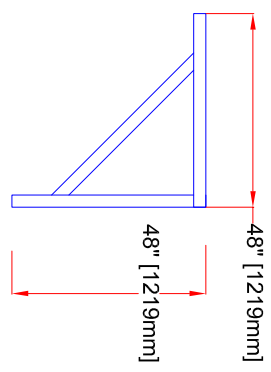


1 SET PROVIDED PER FRAME

**EXTENDABLE SLIDERS**

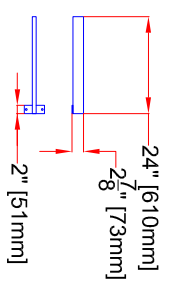

Control Panel- 1 Provided

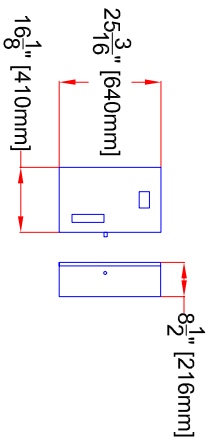

**NOTES:**

- 1) Installer is responsible for securely and structurally mounting the air barrier.
- 2) Units are to be field joined with the hardware provided.
- 3) Electrical connections are by others.
- 4) Includes remote mounted, lockable NEMA 1 enclosure with 40hp soft starter, external resets, individual overload protection, and photo electric switch to activate the Air Barrier upon door opening.
- 5) Center the unit on the door opening and install 1" above door opening.
- 6) Frame and accessories are provided, powder coated ASA 49.
- 7) The unit is capable of spanning the opening without the need for intermediate support.
- 8) Top intake standard, front intake available upon request.
- 9) Consult manufacturer for standard lift OH door applications.
- 10) 36" of clearance required above door opening to accommodate the Air Barrier.